


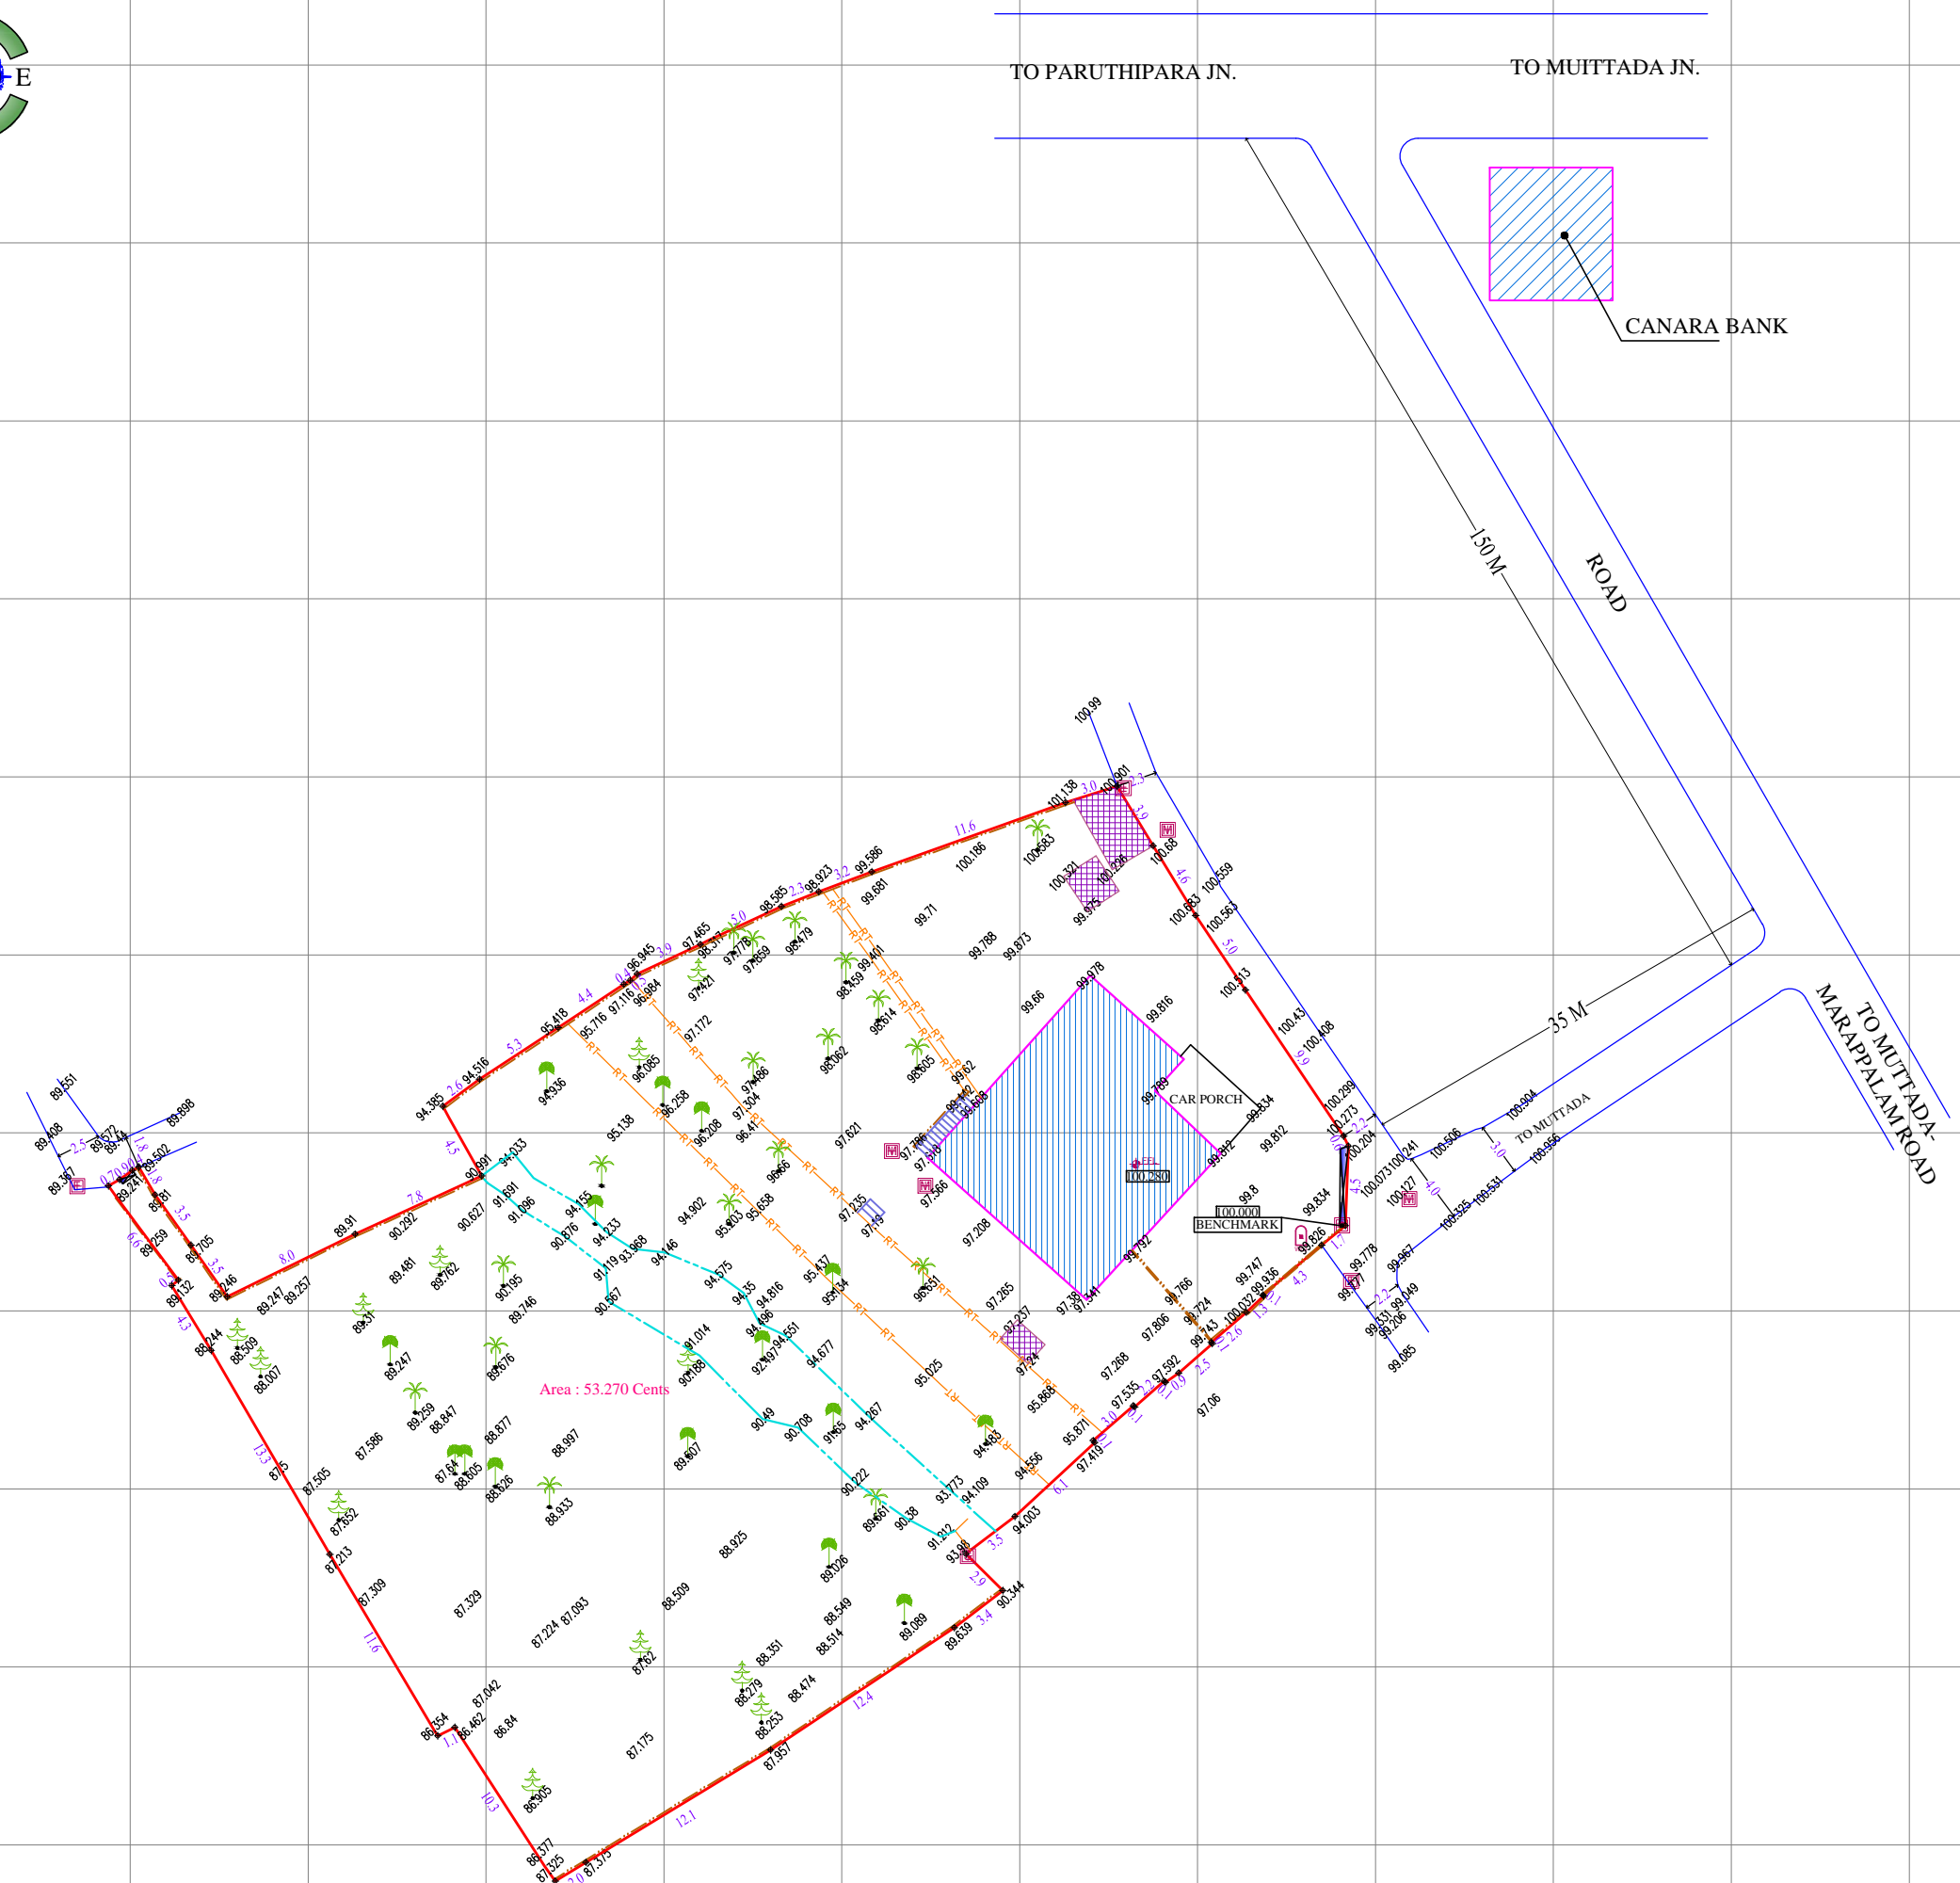

LEGEND	
	Building
	Shed
	Gate
	Step
	Plot Boundary With Bend Points
	Retaining Wall
	Wall
	Well
	Manhole
	Temporary Bench Mark
	Survey Stone
	Electric Post
	Finished Floor Level
	Water Line Joint
	Tree
	Coconut Tree
	Teak



ALL DIMENSIONS IN METERS	
Total Area	53.270 Cents
Scale	1cm = 2.5 mtrs
Date	21 - 04 - 2022 <small>A3 SIZE</small>
Client	Mr. Alexander Zachariah
Surveyor	Anshad
Drawn	Karthika
Checked	Martin
Dwg:Ref.No.	14780 - MR - 210422
10 m x 10 m GRID SPACING	
District	Thiruvananthapuram
Taluk	Thiruvananthapuram

Rev.	Date	Drawn	Surveyor	Description

**SITE AT
MUTTADA**
THIRUVANANTHAPURAM



email: archtechsurveyors@gmail.com
web: www.archtechsurveyors.com